


MILL CREEK

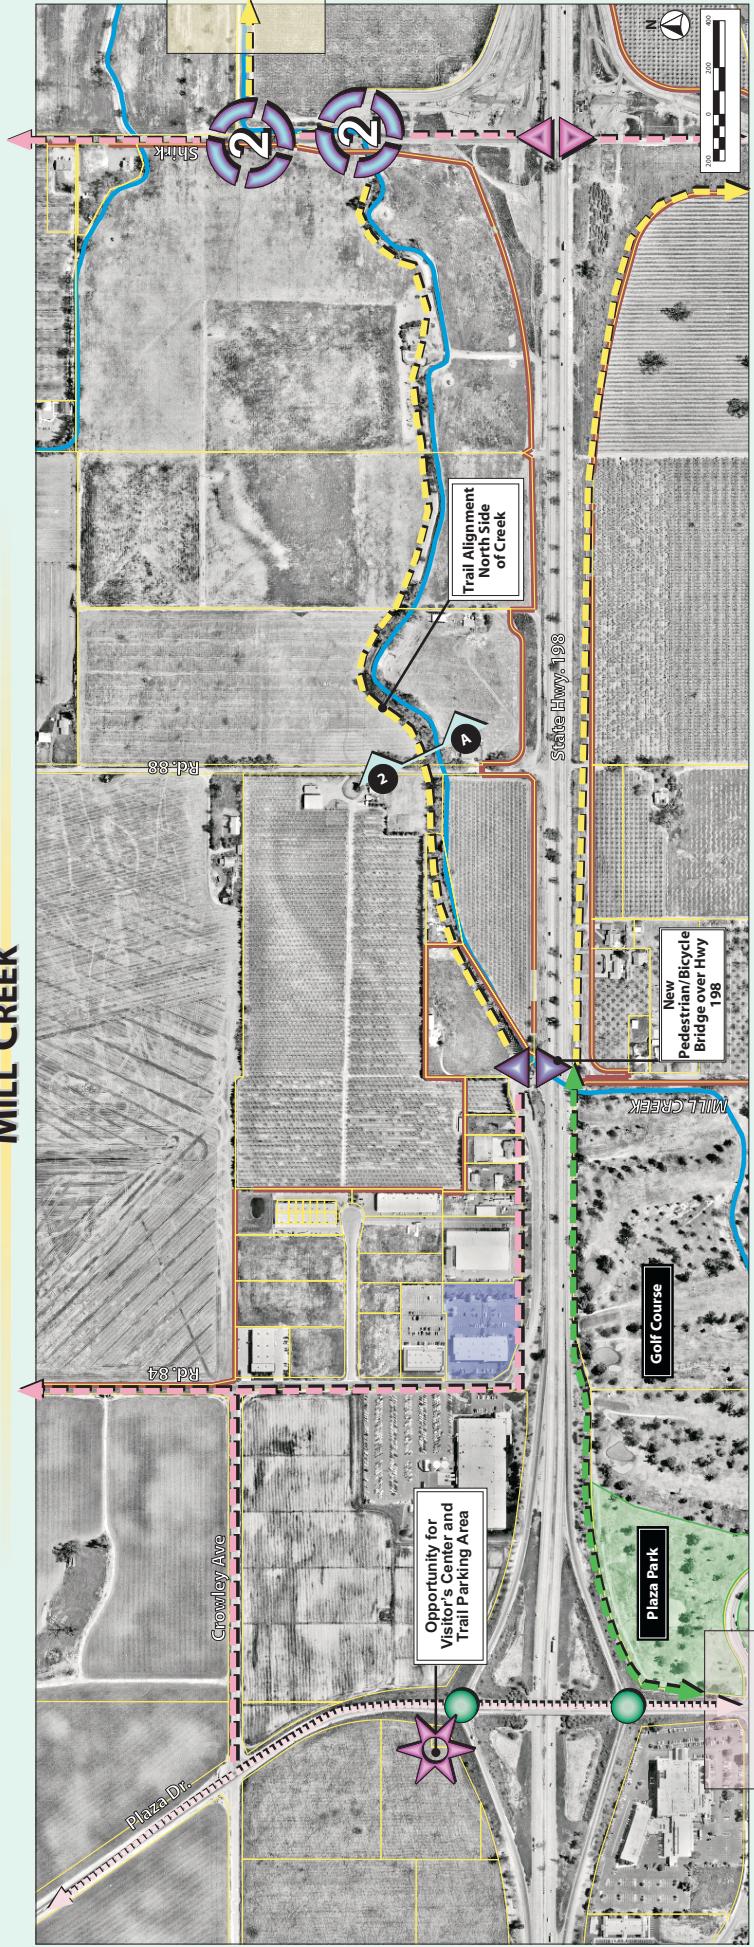

LEGEND

                                       	Preferred Class I Bike Trail Alignment
                                       	Preferred Class II Bike Path Alignment
                                       	Existing Class II Bike Path
                                       	Optional Bike Trail Alignment
                	Proposed Trail Transition Hub (See Section 7-5 For Type)
                                       	Proposed Information Kiosk Location
                                       	Existing Crossing or Bridge
                                       	Proposed Crossing or Bridge
                                       	Proposed Signalized Crossing
                                       	Existing Traffic Signal
     <img alt="Yellow	




**MILL CREEK -
SEGMENT 2**




RRM DESIGN GROUP

KEY MAP

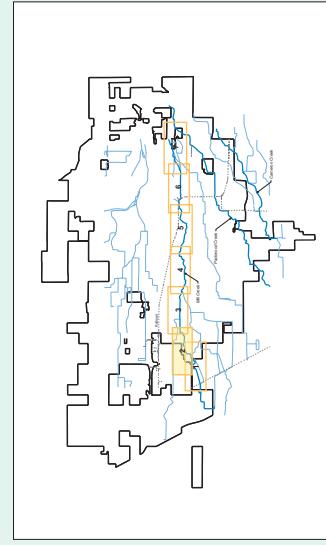

MENT 2

Preferred Trail Alignment & Design

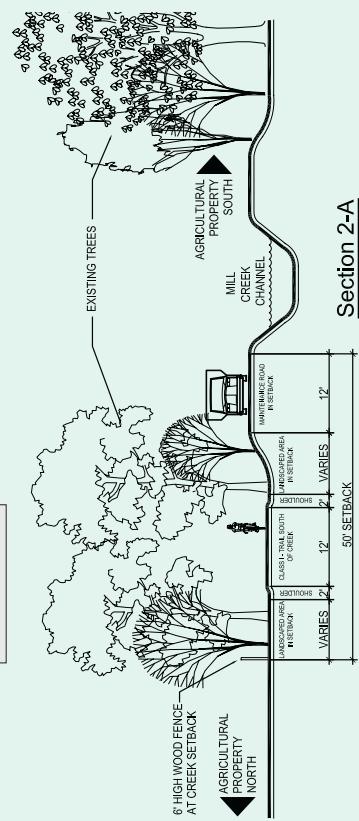

Preferred Trail Alignment & Design