


PACKWOOD CREEK

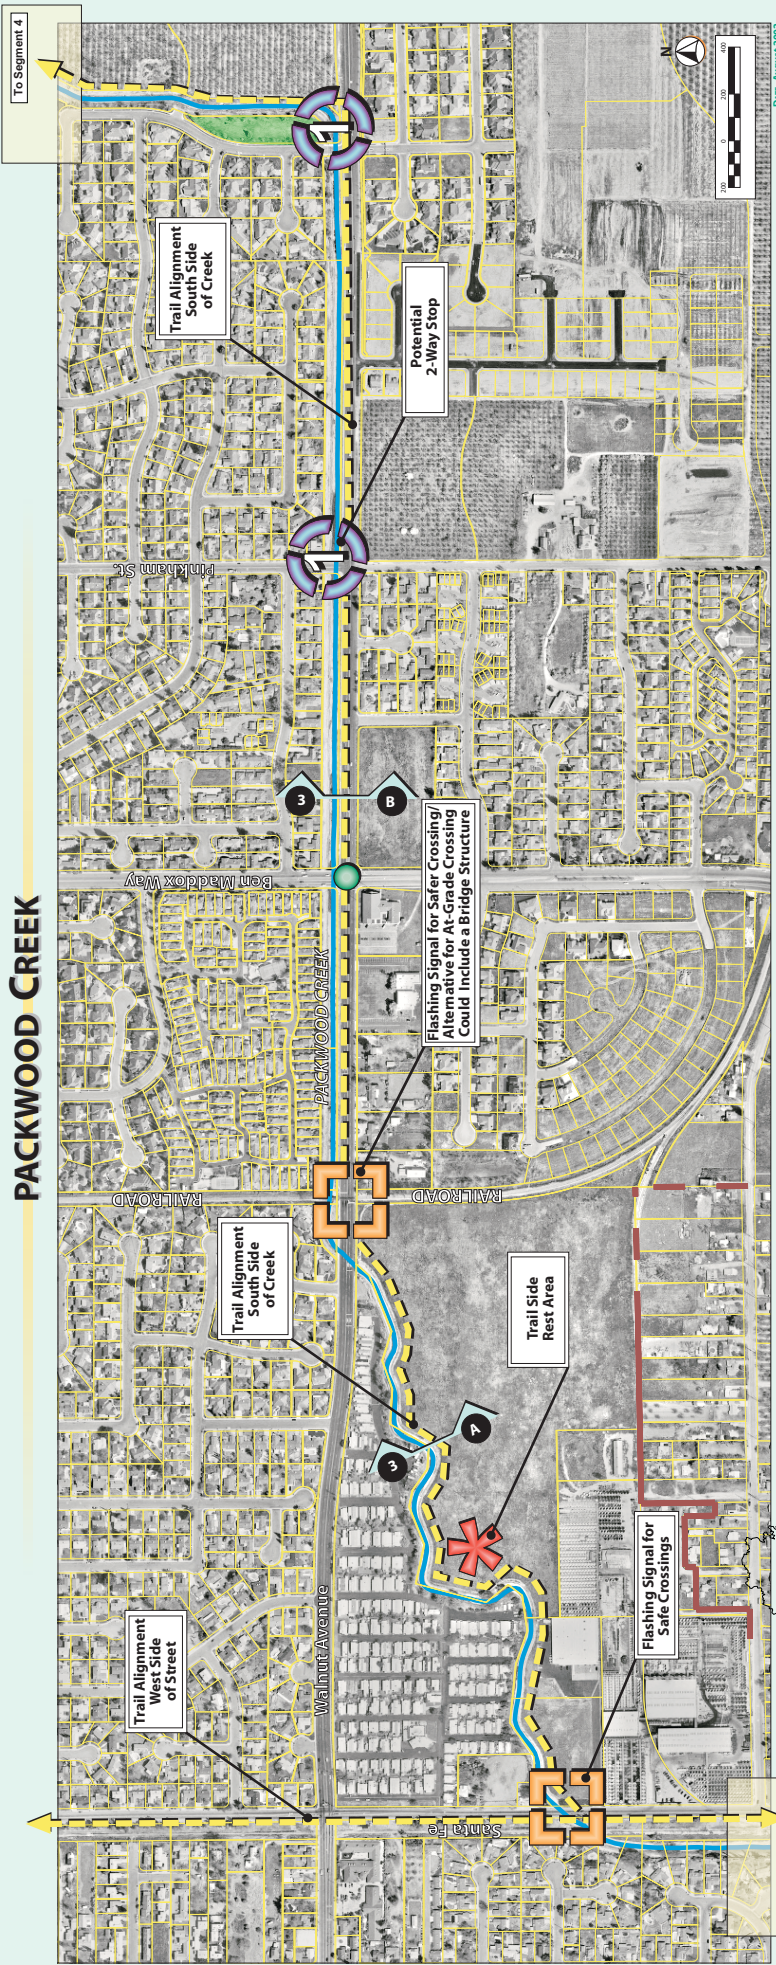

Date: August 2002



LEGEND

- Preferred Class I Bike Trail Alignment
- Preferred Class II Bike Path Alignment
- Existing Class II Bike Path
- Optional Bike Trail Alignment
- Proposed Trail Transition Hub (See Section 7-5 For Type)
- Proposed Information Kiosk Location
- Existing Crossing or Bridge
- Proposed Crossing or Bridge
- Proposed Signalized Crossing
- Existing Traffic Signal
- Trailside Rest Facility
- New Development Pending
- Park/ Potential Open Space Area, and/or Conservatory/ Habitat Restoration Area
- Schools
- City Limits



PACKWOOD CREEK
Segment 3

KEY MAP

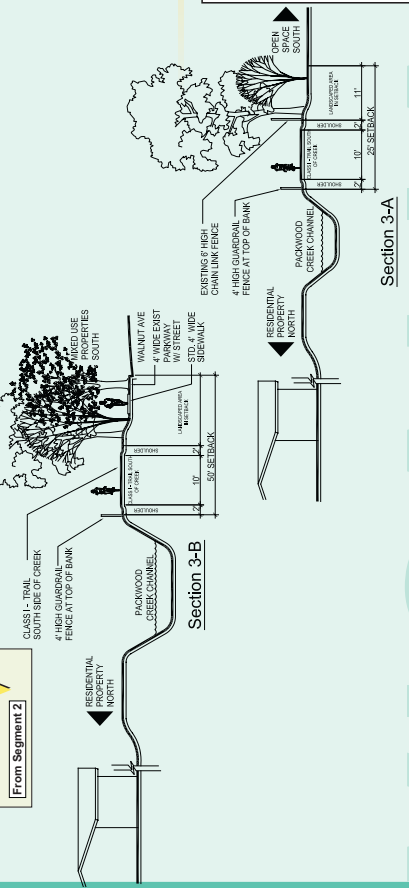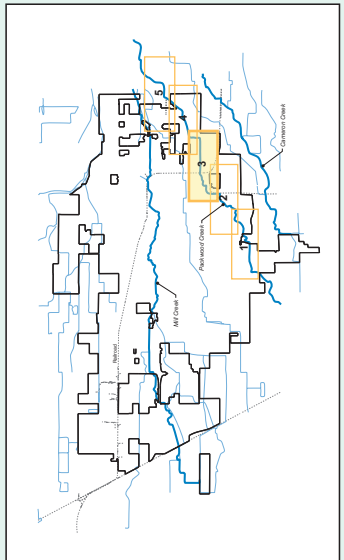

WATERWAYS AND TRAILS MASTER PLAN | SEGMENT 3

Preferred Trail Alignment and Design