


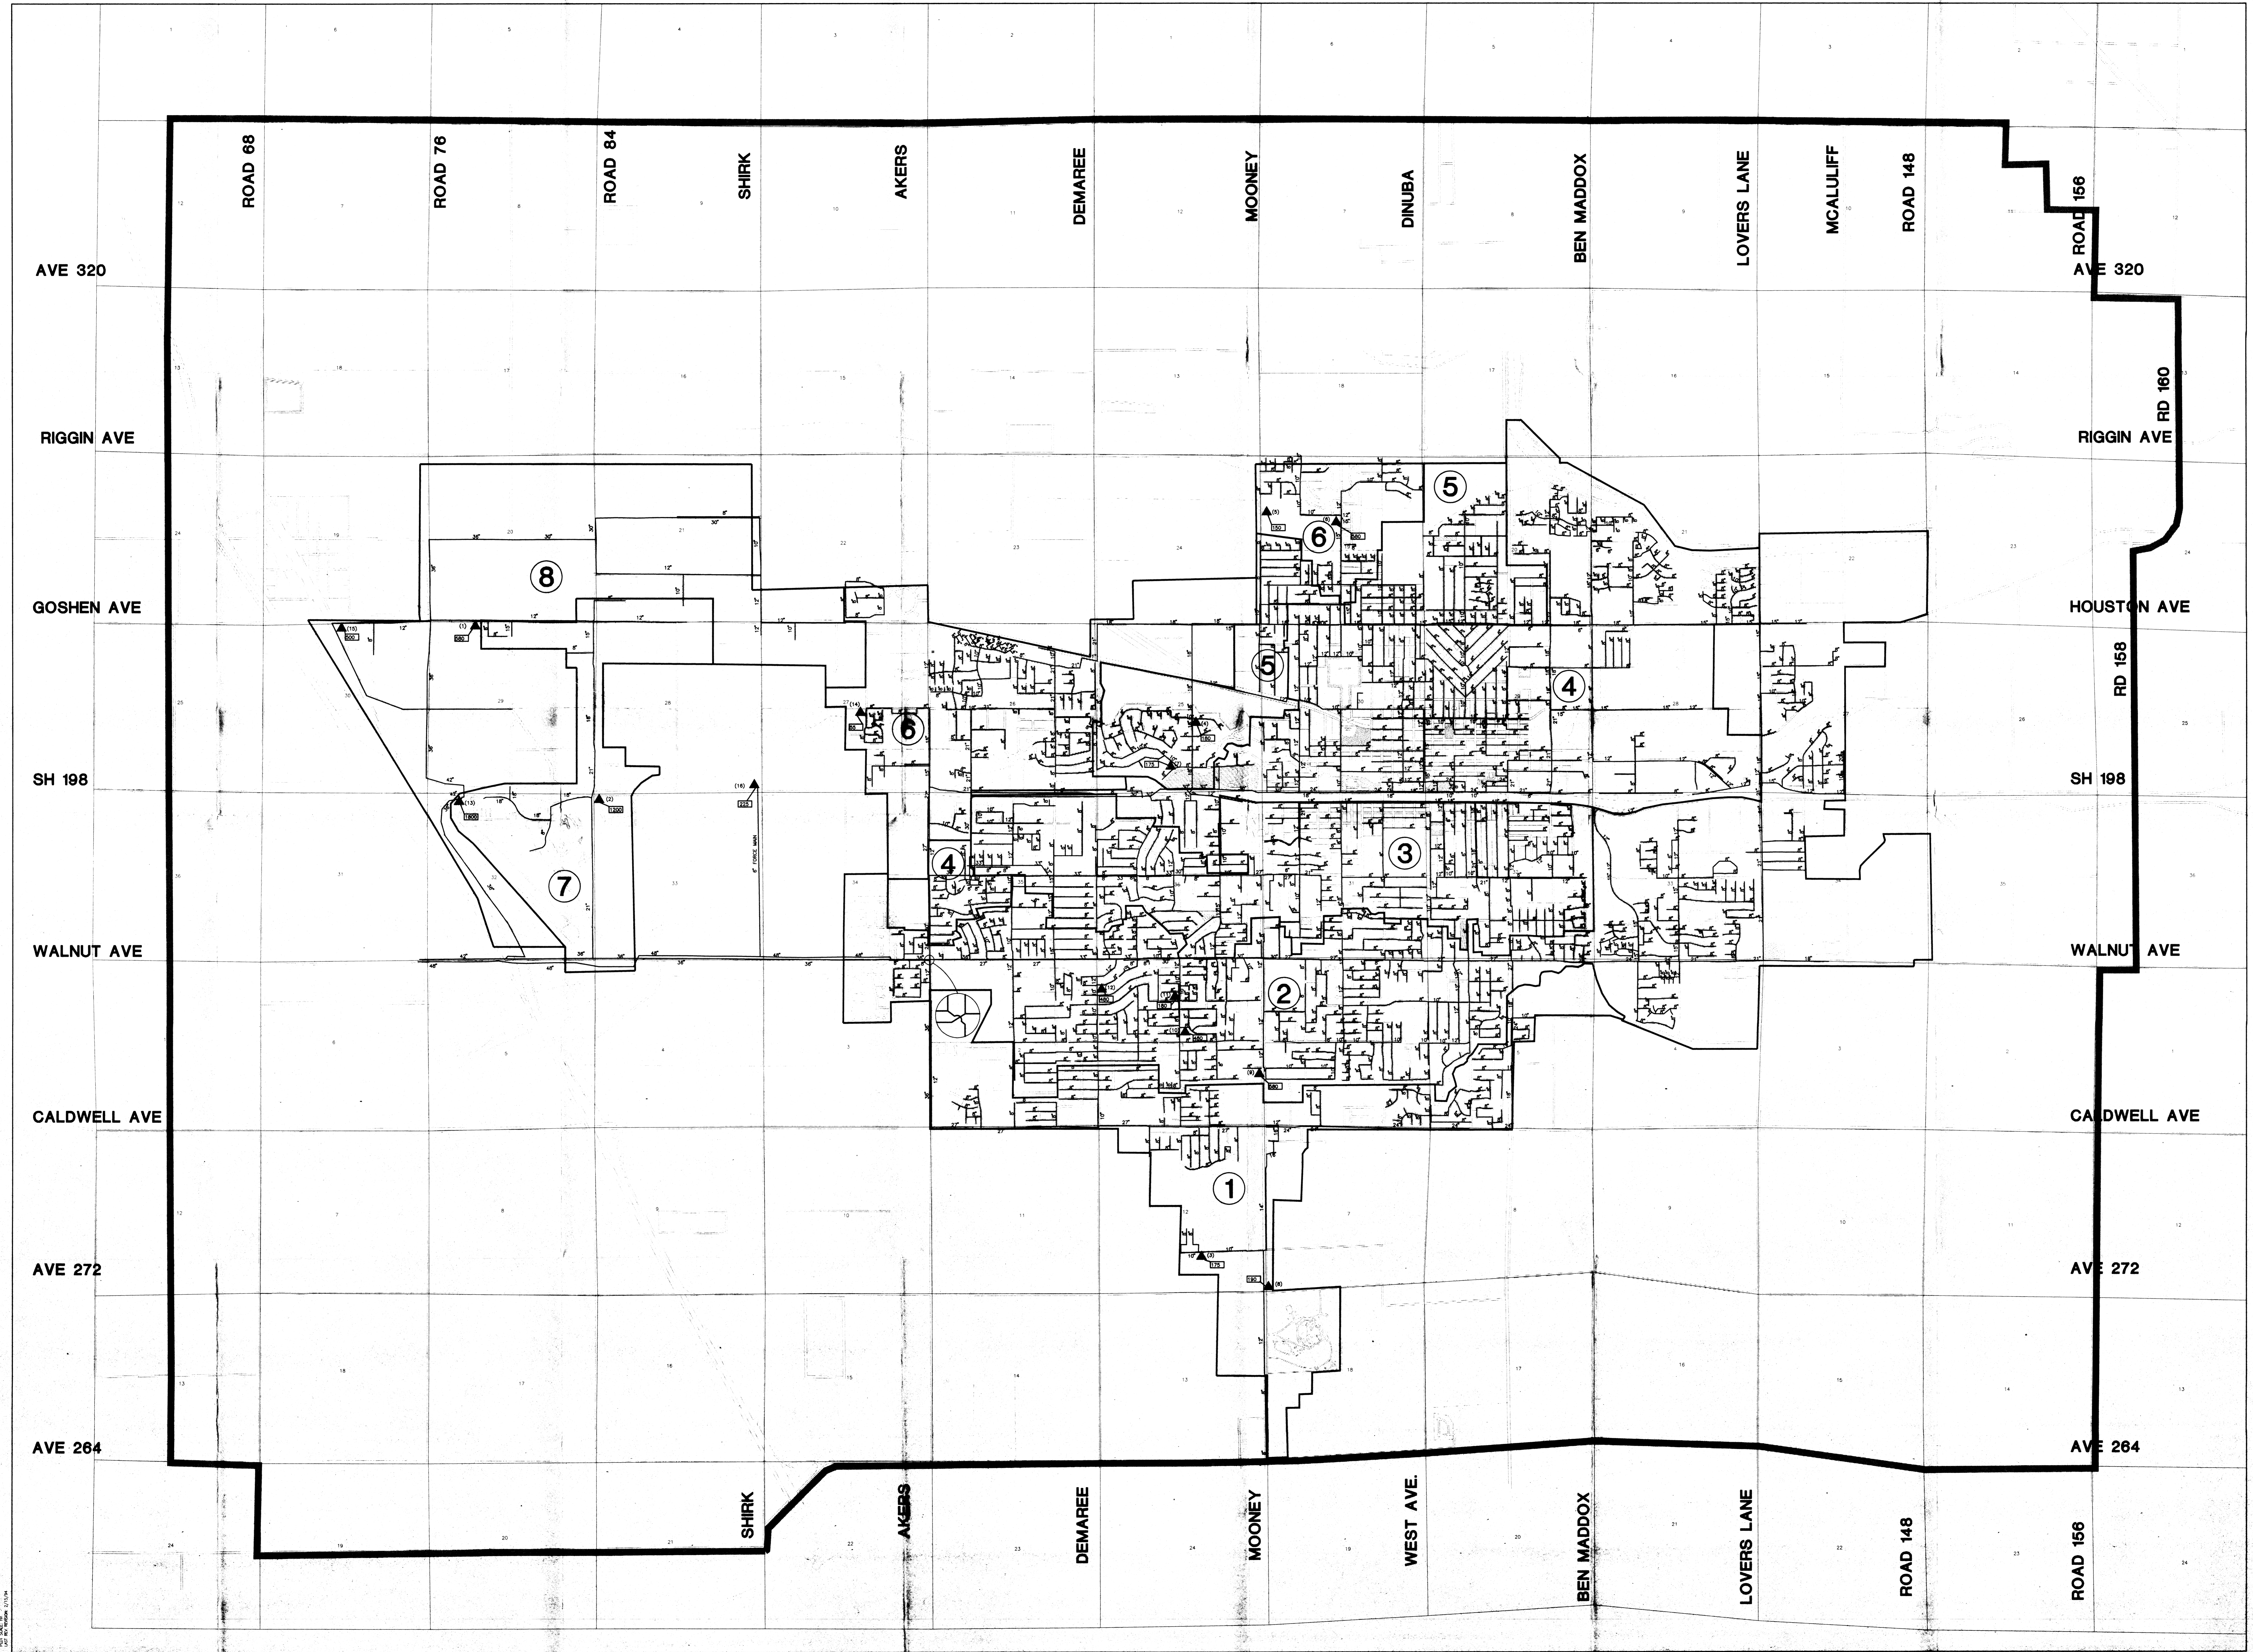

Legend

- 
- EXISTING PIPE
- 
- 
- 
- EXISTING SERVICE AREA BOUNDARY
- EXISTING SERVICE AREA NUMBER
- STUDY AREA BOUNDARY (URBAN GROWTH BOUNDARY)
- SECTION NUMBER



City Of Visalia

FEB. 1994  
**BOYLE**  
 ENGINEERING CORPORATION  
 SANITARY SEWER MASTER PLAN  
 EXISTING SEWER SYSTEM  
 PLATE 1

DATE: FEB. 15, 1994